


HAND OUT FOR:

"ALLOWABLE WIDTH OF DOOR @ REQUIRED EGRESS"

PER: D.S.A. - AND - "98" C.B.C. 1133B.1.1.1

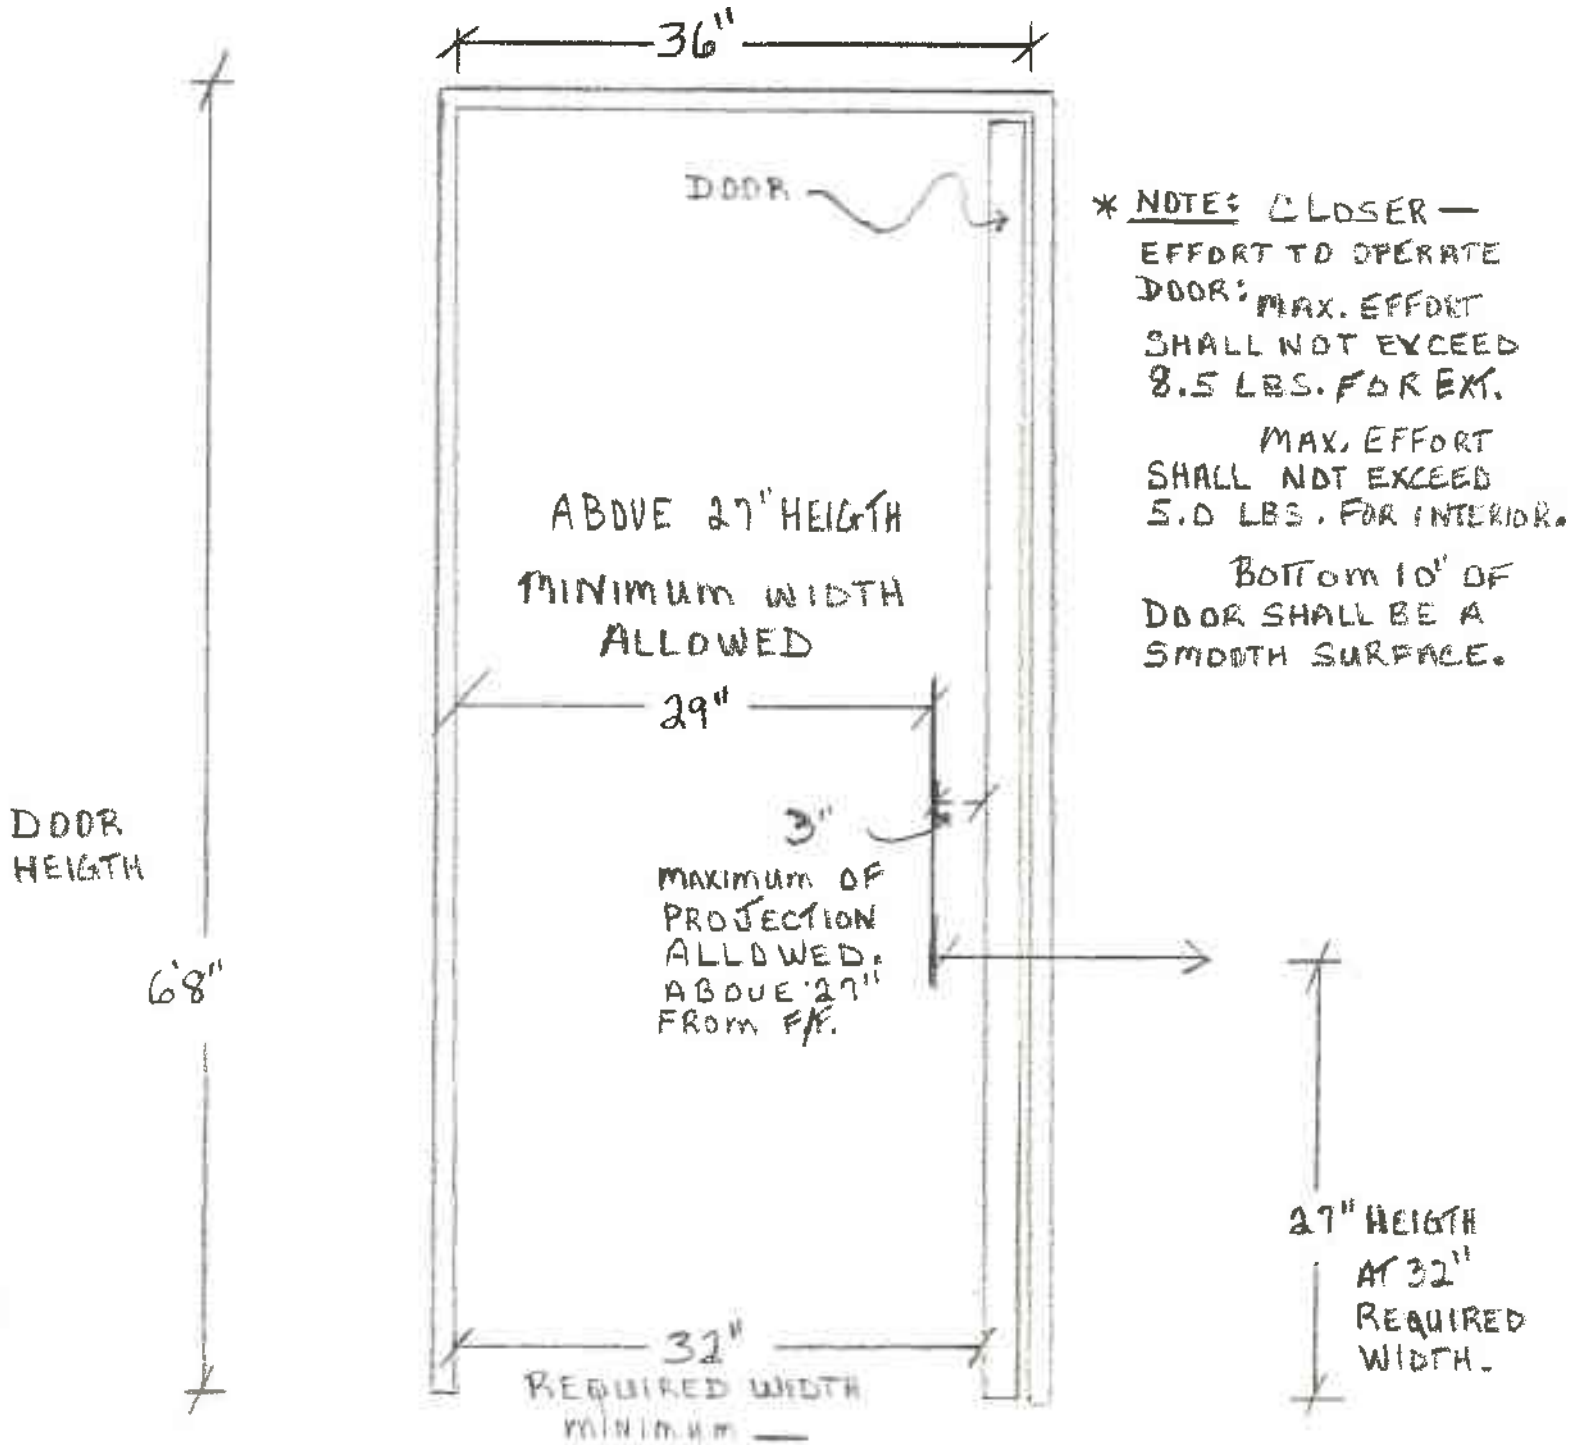

* PER: SAHER YASSA @ D.S.A. — NOV. 6, 2002

DRAWN BY: J.D. ELLISON SR.
INSPECTOR @ CITY OF RED-BLUFF