



# **CITY OF RED BLUFF**

555 Washington Street, Red Bluff, California 96080  
(530) 527-2605; Fax (530) 529-6878  
www.cityofredbluff.org

## **AIRPORT COMMISSION AGENDA**

Date of Meeting: **February 13, 2019**  
Place of Meeting: **City Council Chambers**  
Time of Meeting: **5:30 p.m.**

This agenda has been posted pursuant to City of Red Bluff Resolution No. 28-1995. The City of Red Bluff welcomes you to their meetings, which are regularly scheduled for the second Wednesday of each month. Your participation and interest are encouraged and appreciated. Meeting notices are available in appropriate alternative formats, upon request of a person with a disability. If accommodations are needed for individuals with disabilities, please contact the Public Works office prior to the day of the meeting.

1. **Pledge of Allegiance**
2. **Approval of Minutes**

**January 9, 2018**

### **2. Citizen's Comments**

Citizen comments are a special time for citizens to address the Airport Commission on airport related items which are not on this meeting's agenda. For items that are on the agenda, public comment will be heard when the item is discussed. If your comments concern an item that is noted as a public hearing, please address the commission after the public hearing is opened for public testimony. By law, the Airport Commission cannot make decisions on matters not on the agenda: however, items can be discussed and can be placed on the agenda of the next Airport Commission Meeting. If requested by letter, at least two weeks prior to the Airport Commission Meeting, any subject relative to the operation of the airport will be placed on the next agenda. The Chairperson reserves the right to limit the duration of time per each speaker.

### **3. Current Business**

3.1 **Fixed Base Operator (FBO) – Gary Walker**

**Informational**

**The City of Red Bluff is an Equal Opportunity Employer**

**4. Old Business**

**4.1 County's Homeless CDBG Grant Status Informational**

At the February 5<sup>th</sup> Tehama County Board of Supervisors meeting, the second Public Hearing of the County's Vista Way Resource Center (Homeless Shelter) and Sky View Water System Improvements CDBG grant application was conducted. Thereafter, the Board voted 3-2 to approve the application for funding and the execution of a grant agreement in the form of a Resolution.

**4.2 Report of Homeless Executive Committee Meeting Informational**

See attached Exhibit A of proposed floor plan for reference to Commissioner's report.

**4.3 Recommendation of Resolution of Homeless Shelter Action**

Tehama County has submitted a proposed Resolution (see attached Exhibit B) to the City Council seeking support for the County's application for a CDBG grant. The Grant is sought to expand the homeless services provided at the County owned 1445 Vista Way. As the Advisory Body to the City Council for Airport oriented matters, an Advisory Recommendation to Council regarding the Attached Resolution is required.

**4.4 Compass Rose Informational**

At the 1/24/19 TCAA meeting, members voted that relocation to the north run-up area would be preferred, with a rehabilitation at its current location as an alternate.

**5. New Business**

**5.1 Goats have Returned to KRBL Informational**

The goats will initially be on the west side of runway as well as near PJ Helicopters. They will be relocated to fresh grazing areas as needed.

**5.2 Taxiway Sweeping Informational**

Taxiways Victor and between the hangars were swept by Green Waste's street-sweeper on 2/6/19 and 2/7/19.


**5.3 Terminal Lobby Exterior Access Improvements Discussion**

The City is proposing to improve pedestrian access to the terminal lobby by removing existing concrete between parking and entry door and replacing it with new concrete that will extend and connect to the museum entrance. Proposed layout is attached, Exhibit C.

**6. Closing Comments**

The next Regular Airport Commission Meeting is scheduled for March 13, 2019

EXHIBIT A

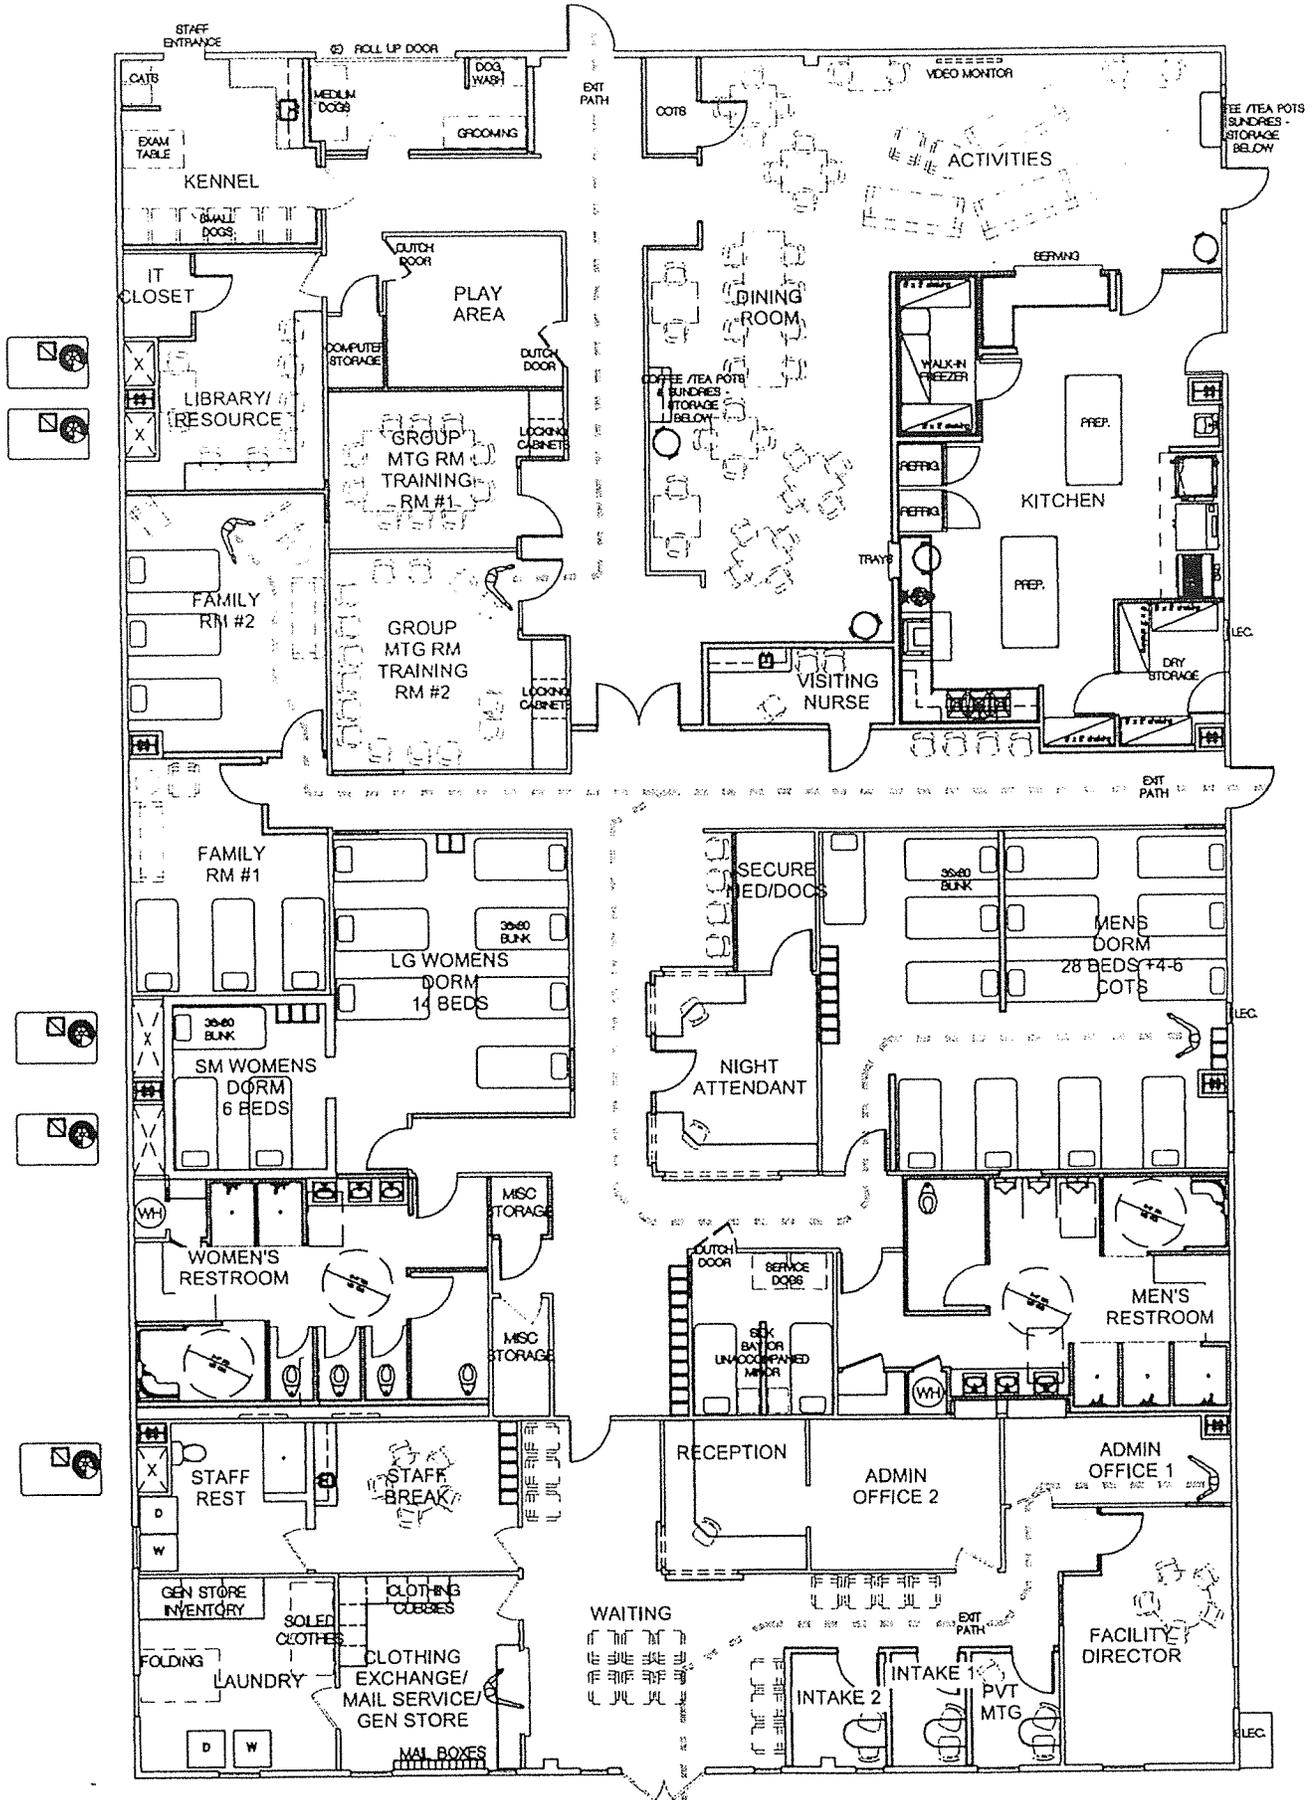

# NEW WORK FLOOR PLAN

SCALE 1/8" = 1'-0"

## EXHIBIT B

### RESOLUTION OF THE CITY OF RED BLUFF SUPPORTING THE COUNTY OF TEHAMA'S CDBG GRANT APPLICATION FOR THE DEVELOPMENT OF THE VISTA WAY NAVIGATION CENTER.

WHEREAS, as many as two-hundred people per year in Tehama County are facing harsh conditions of weather, hunger, threats to their health and personal security, harassment and intimidation because they are experiencing homelessness; and

WHEREAS, the problem of homelessness affects the quality of life for all residents within the cities and unincorporated areas of Tehama County; and

WHEREAS, the City of Red Bluff has joined the county and the other cities within Tehama County to adopt the Tehama County 10-year Plan to End Homelessness (the Plan); and

WHEREAS, the Plan includes the priority objectives to develop a Permanent Navigation Center and Year-Round Emergency Shelter; and

WHEREAS, the County of Tehama has identified existing county owned property at 1445 Vista Way that could be converted into THE VISTA WAY NAVIGATION CENTER in order to develop and expand services through a centralized outreach center and transitional housing units for the homeless population within Tehama county; and

WHEREAS, the needs of the community continue to increase, and the services and resources provided by THE VISTA WAY NAVIGATION CENTER will address these needs and provide assistance to this vulnerable and underserved population; and

WHEREAS, the Plan calls upon the cities to work cooperatively with the county to apply for State CDBG funds that can be used for the construction (or rehabilitation) of a Permanent Navigation Center and a Year Round Emergency Shelter.

NOW, THEREFORE, BE IT RESOLVED that the City of Red Bluff hereby:

Supports the CDBG Application being submitted by the County of Tehama Approved and adopted the thirteenth day of February, 2019.

I, the undersigned, hereby certify.....

# LOBBY, FBO AND RESTROOMS

# 1740 AIRPORT BLVD

LOBBY ENTRY

EXTERIOR WALL

GAS METERS

EXTERIOR WALL

VENT

NEW SIDEWALKS

DOOR

EXISTING BUILDING ENTRY

DOOR

EXTERIOR WALL

EXISTING FLAG POLE

NEW SIDEWALK AND ADA RAMP

LANDSCAPING  
PALM TREE TO REMAIN

EXISTING NEW SIDEWALK

EXISTING PARKING

REGRADE PARKING

EXISTING SIDEWALK

EXTERIOR WALL

